





**ELEVATION "A"**



**ELEVATION "B"**

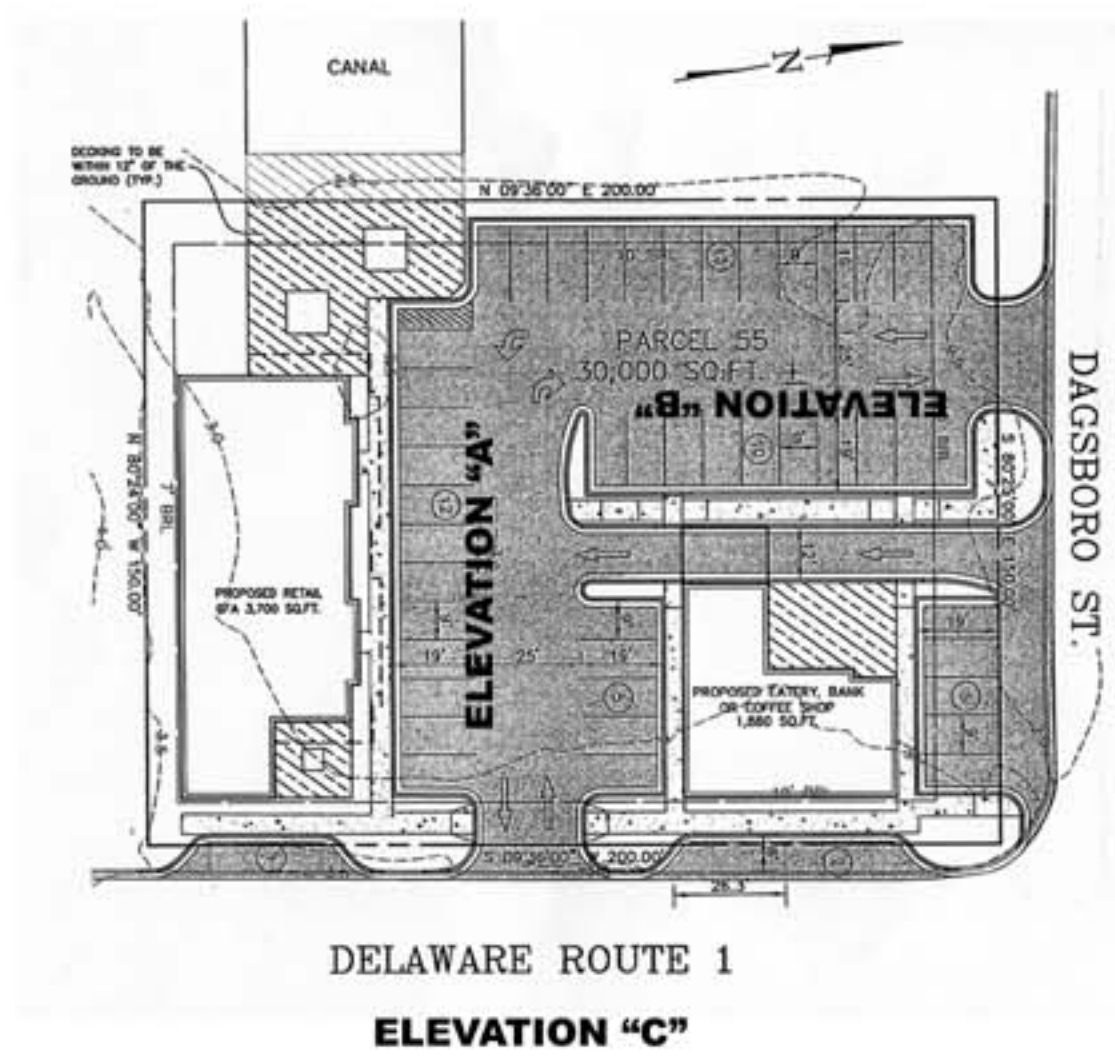

**KEY PLAN**

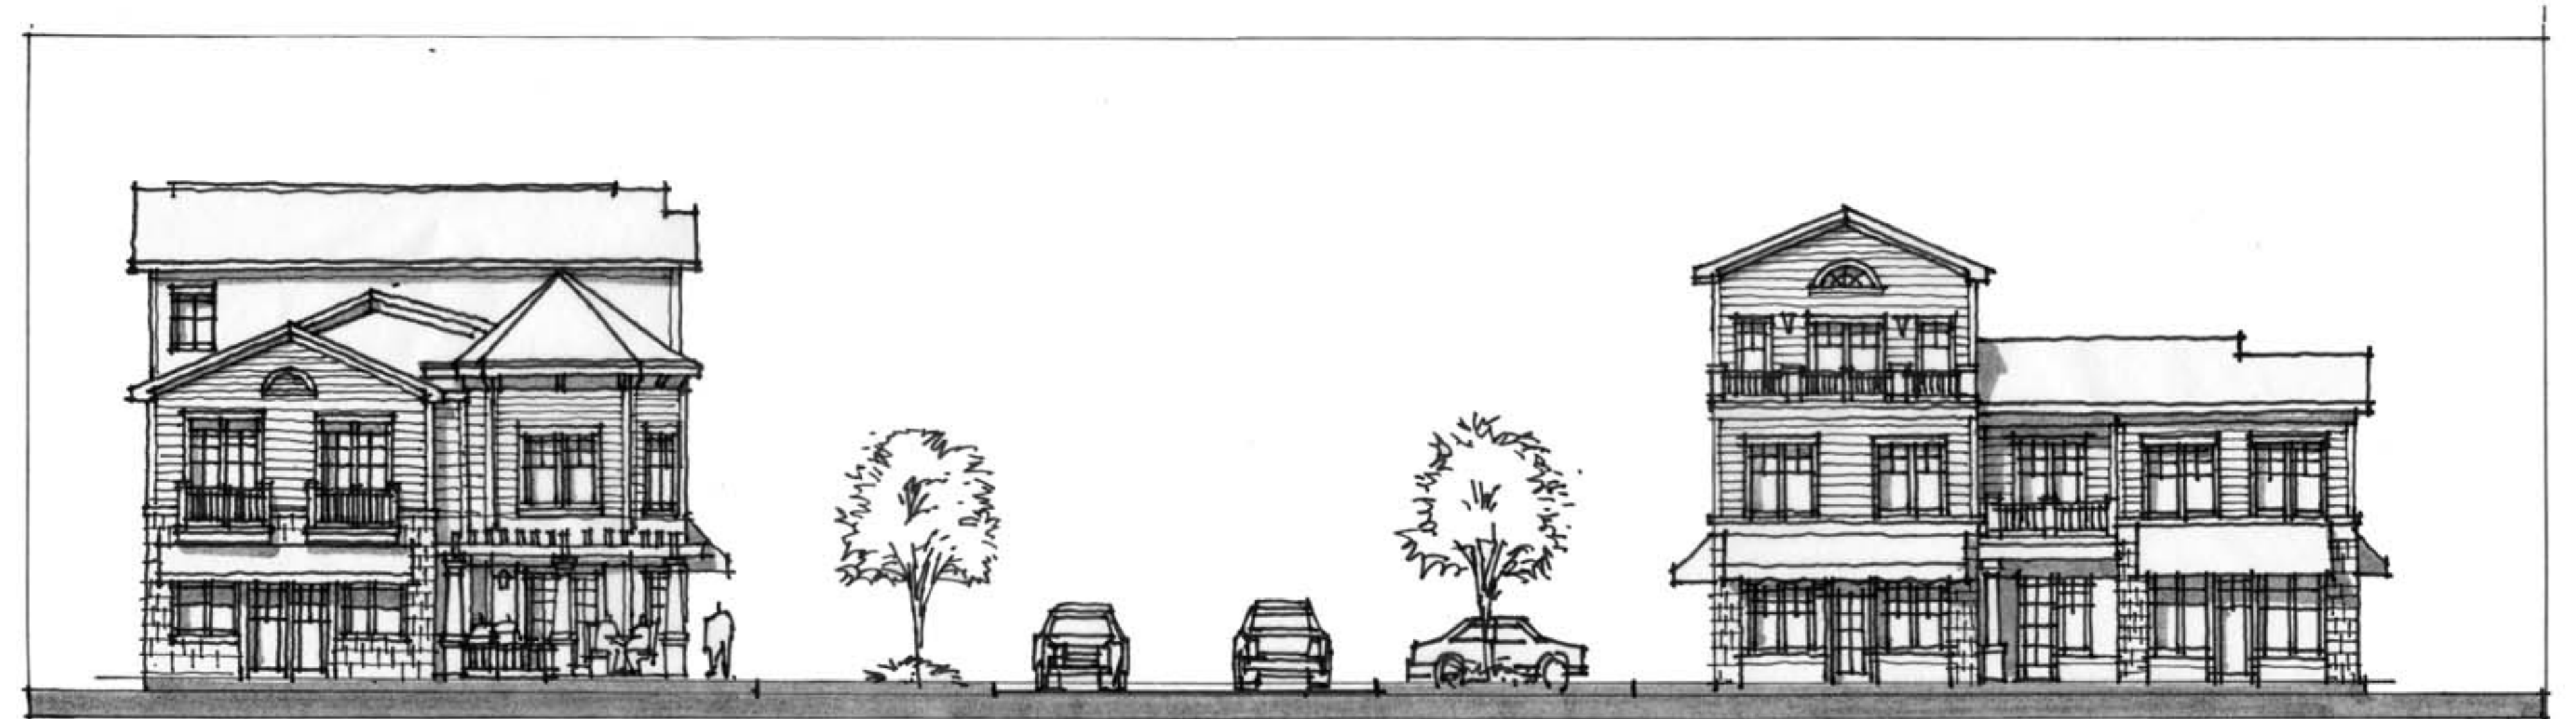

**ELEVATION "C"**



**NICHOLS Development LLC**

First Fenwick

Delaware Route 1 and Dagsboro Street

Fenwick Island, Delaware